




22 ELEVATION - MEDIA CENTER @ INFORMAL GATHERING
 SCALE: 3/8" = 1'-0"

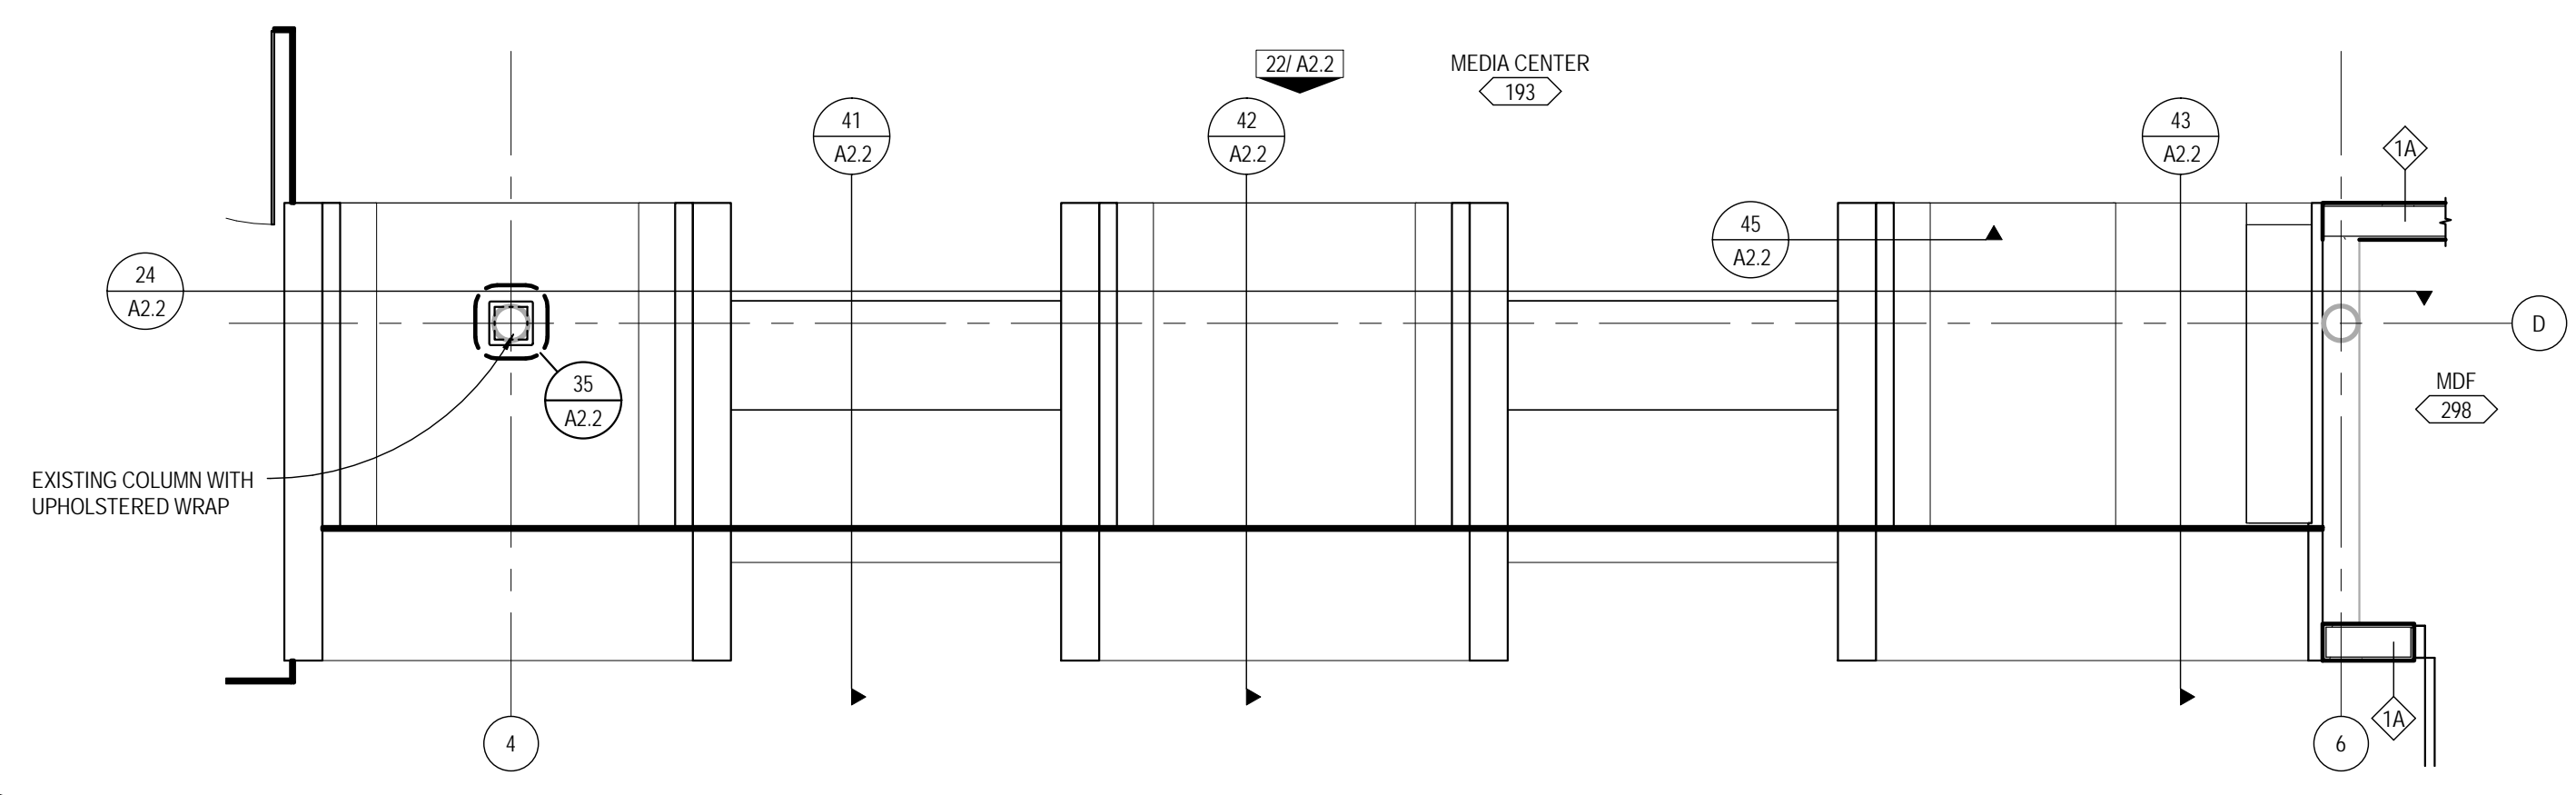

12 ENLARGED PLAN - GATHERING NOOKS
 SCALE: 3/8" = 1'-0"

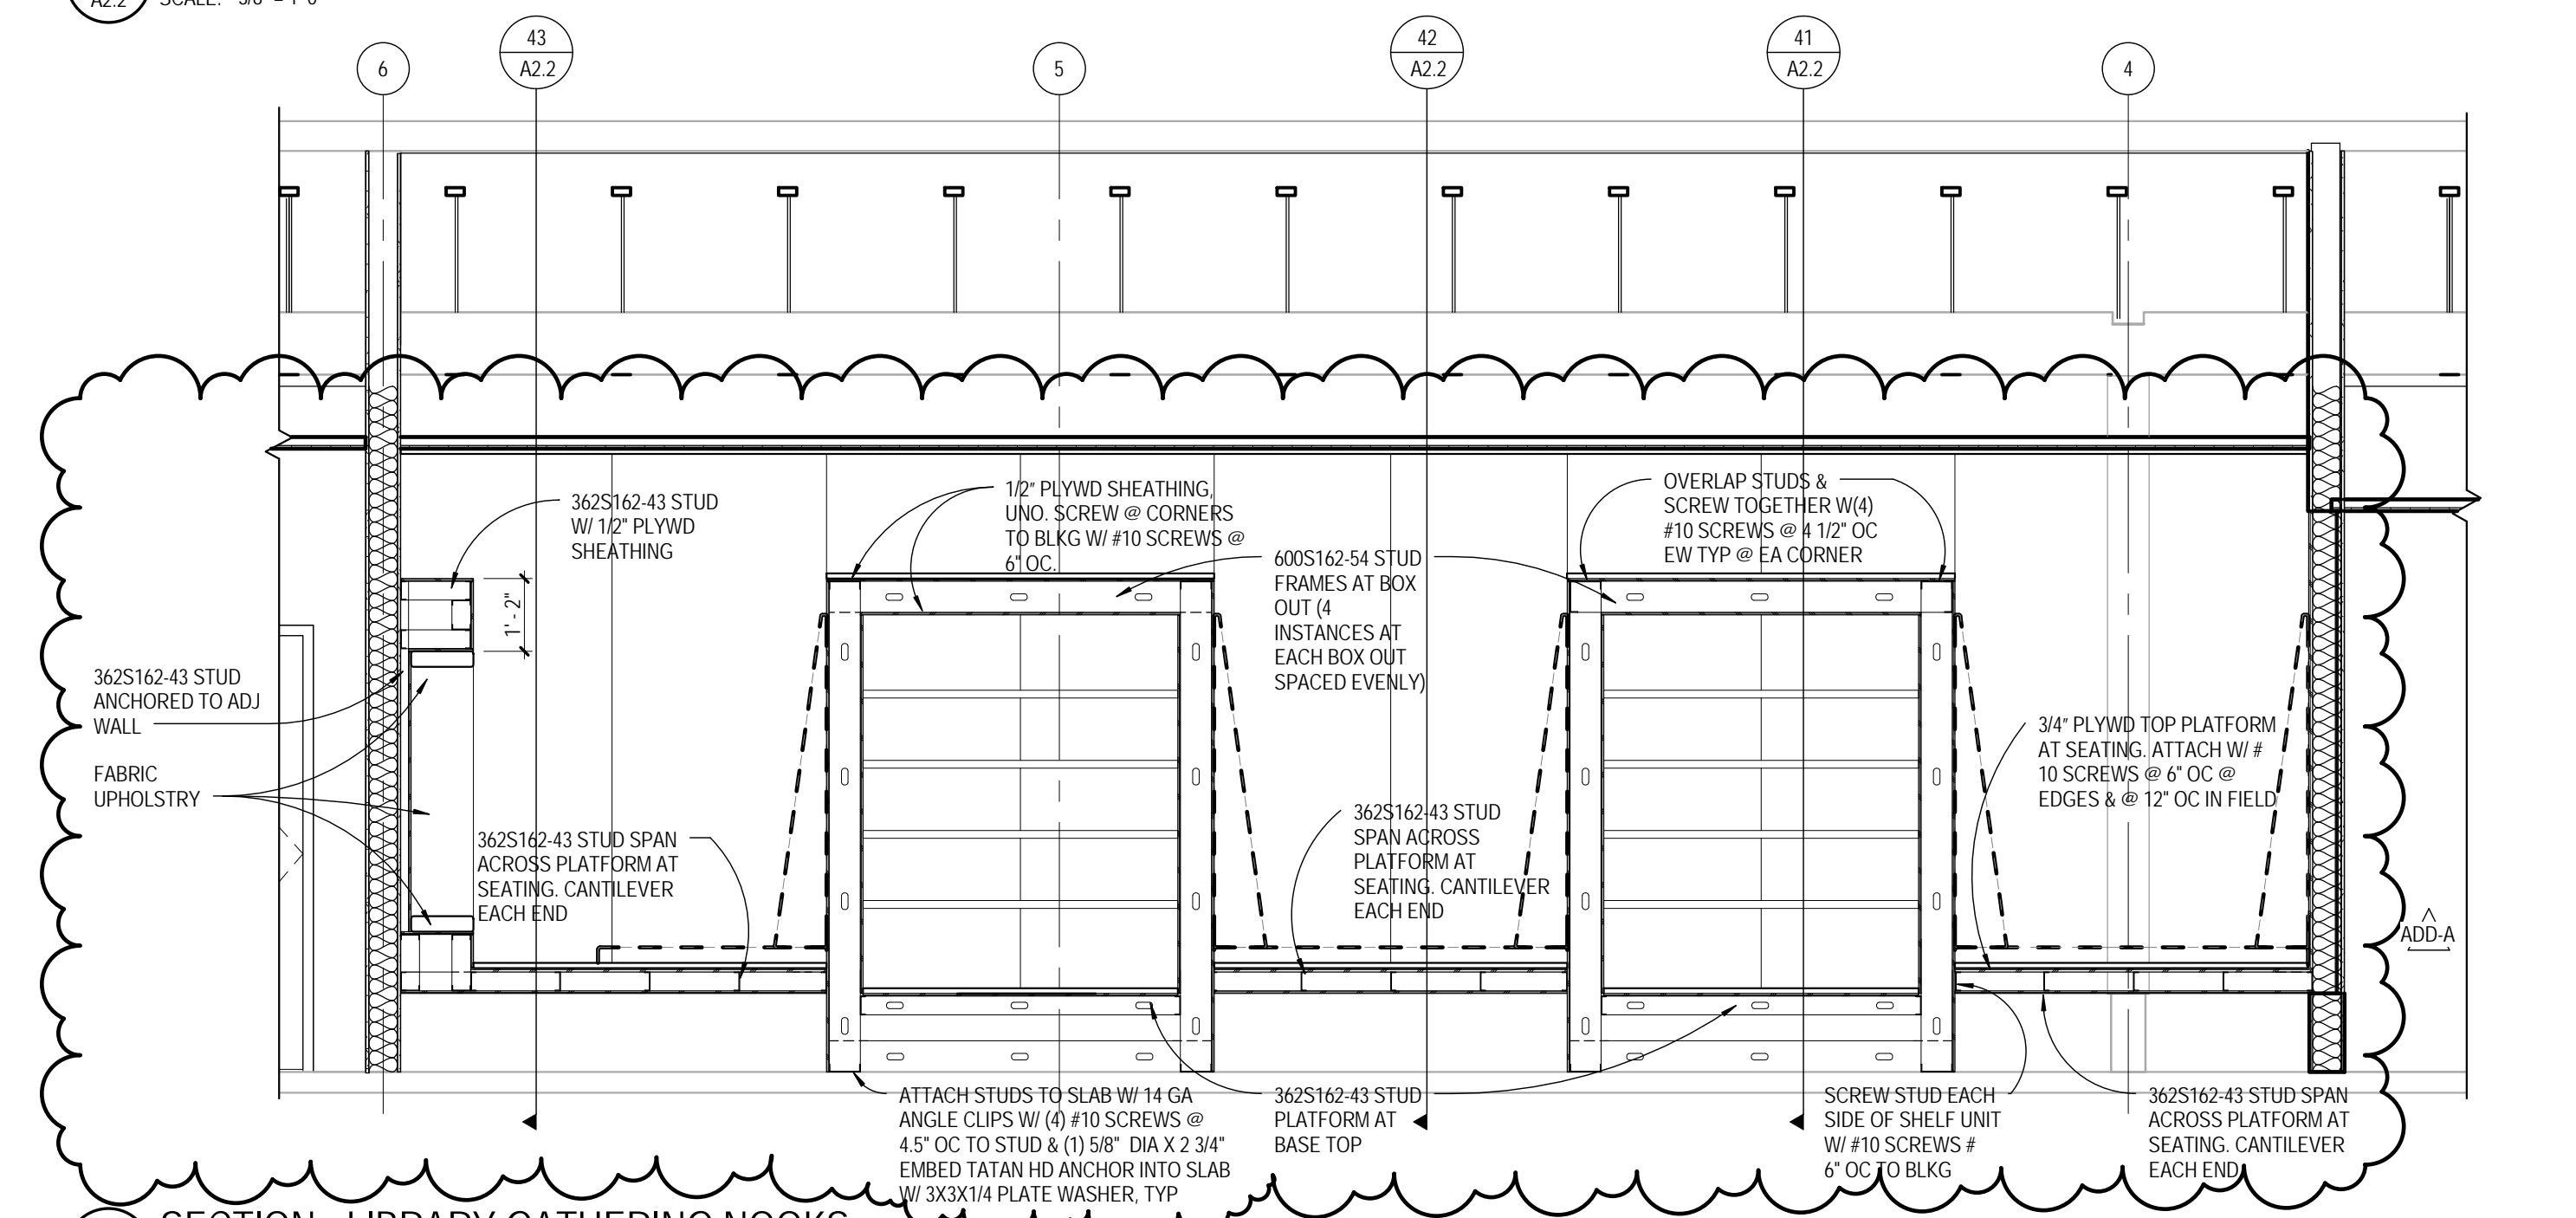


24 SECTION - LIBRARY GATHERING NOOKS
 SCALE: 3/8" = 1'-0"

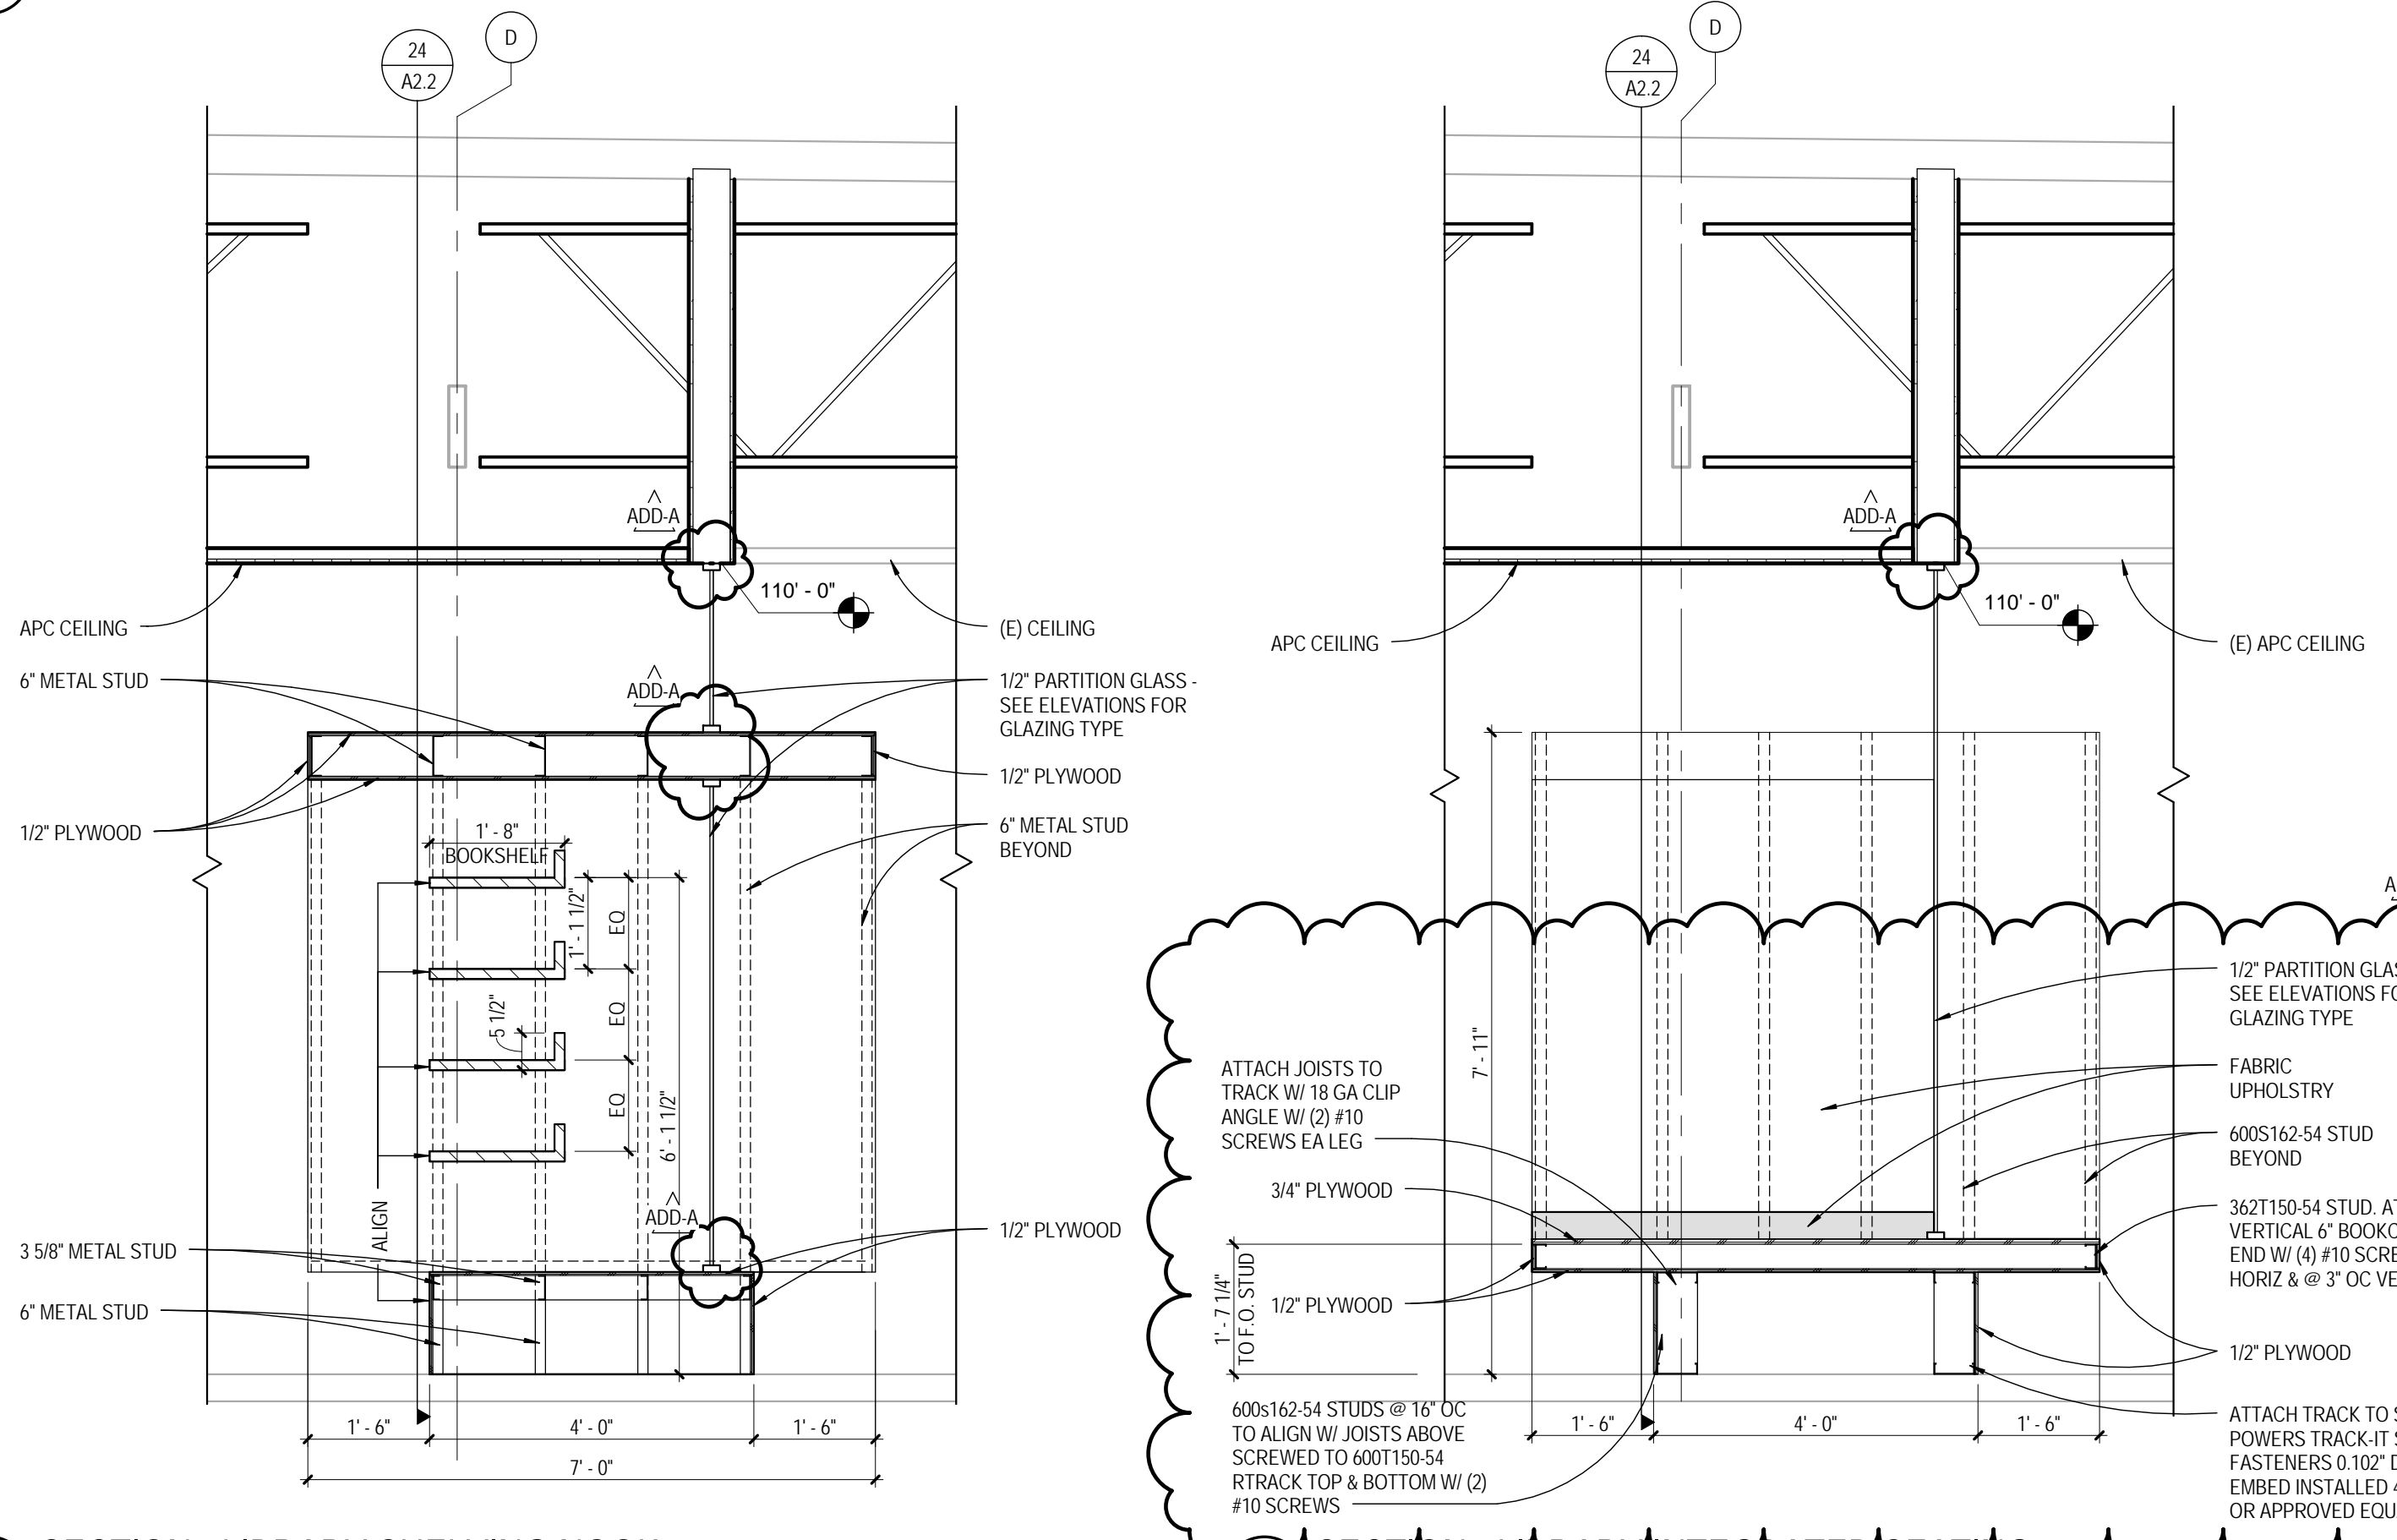


41 SECTION - LIBRARY SHELVING NOOK
 SCALE: 1/2" = 1'-0"

42 SECTION - LIBRARY INTEGRATED SEATING
 SCALE: 1/2" = 1'-0"

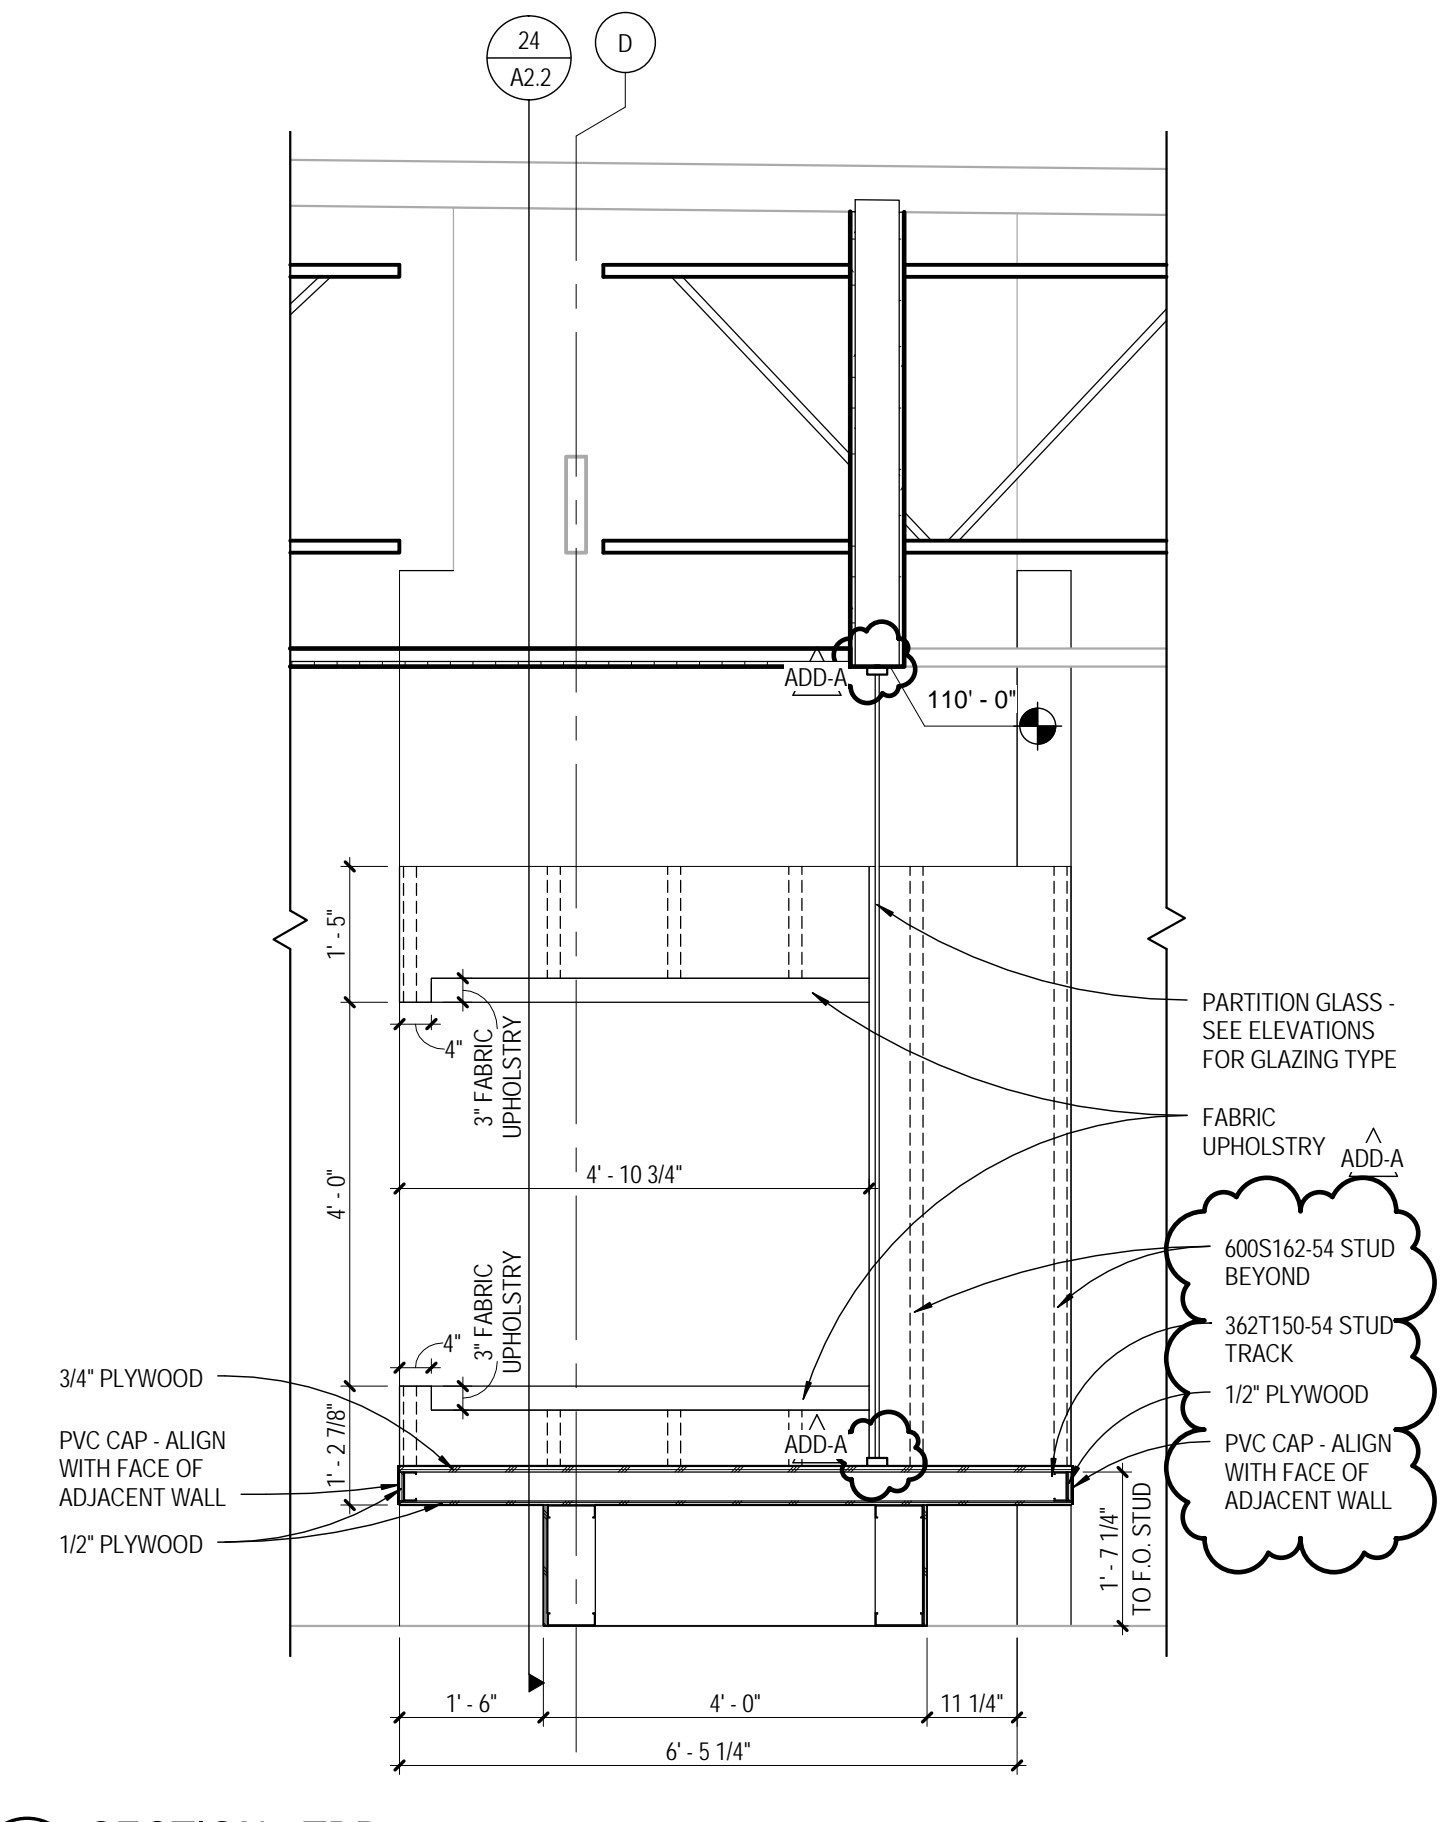

43 SECTION - TBD
 SCALE: 1/2" = 1'-0"

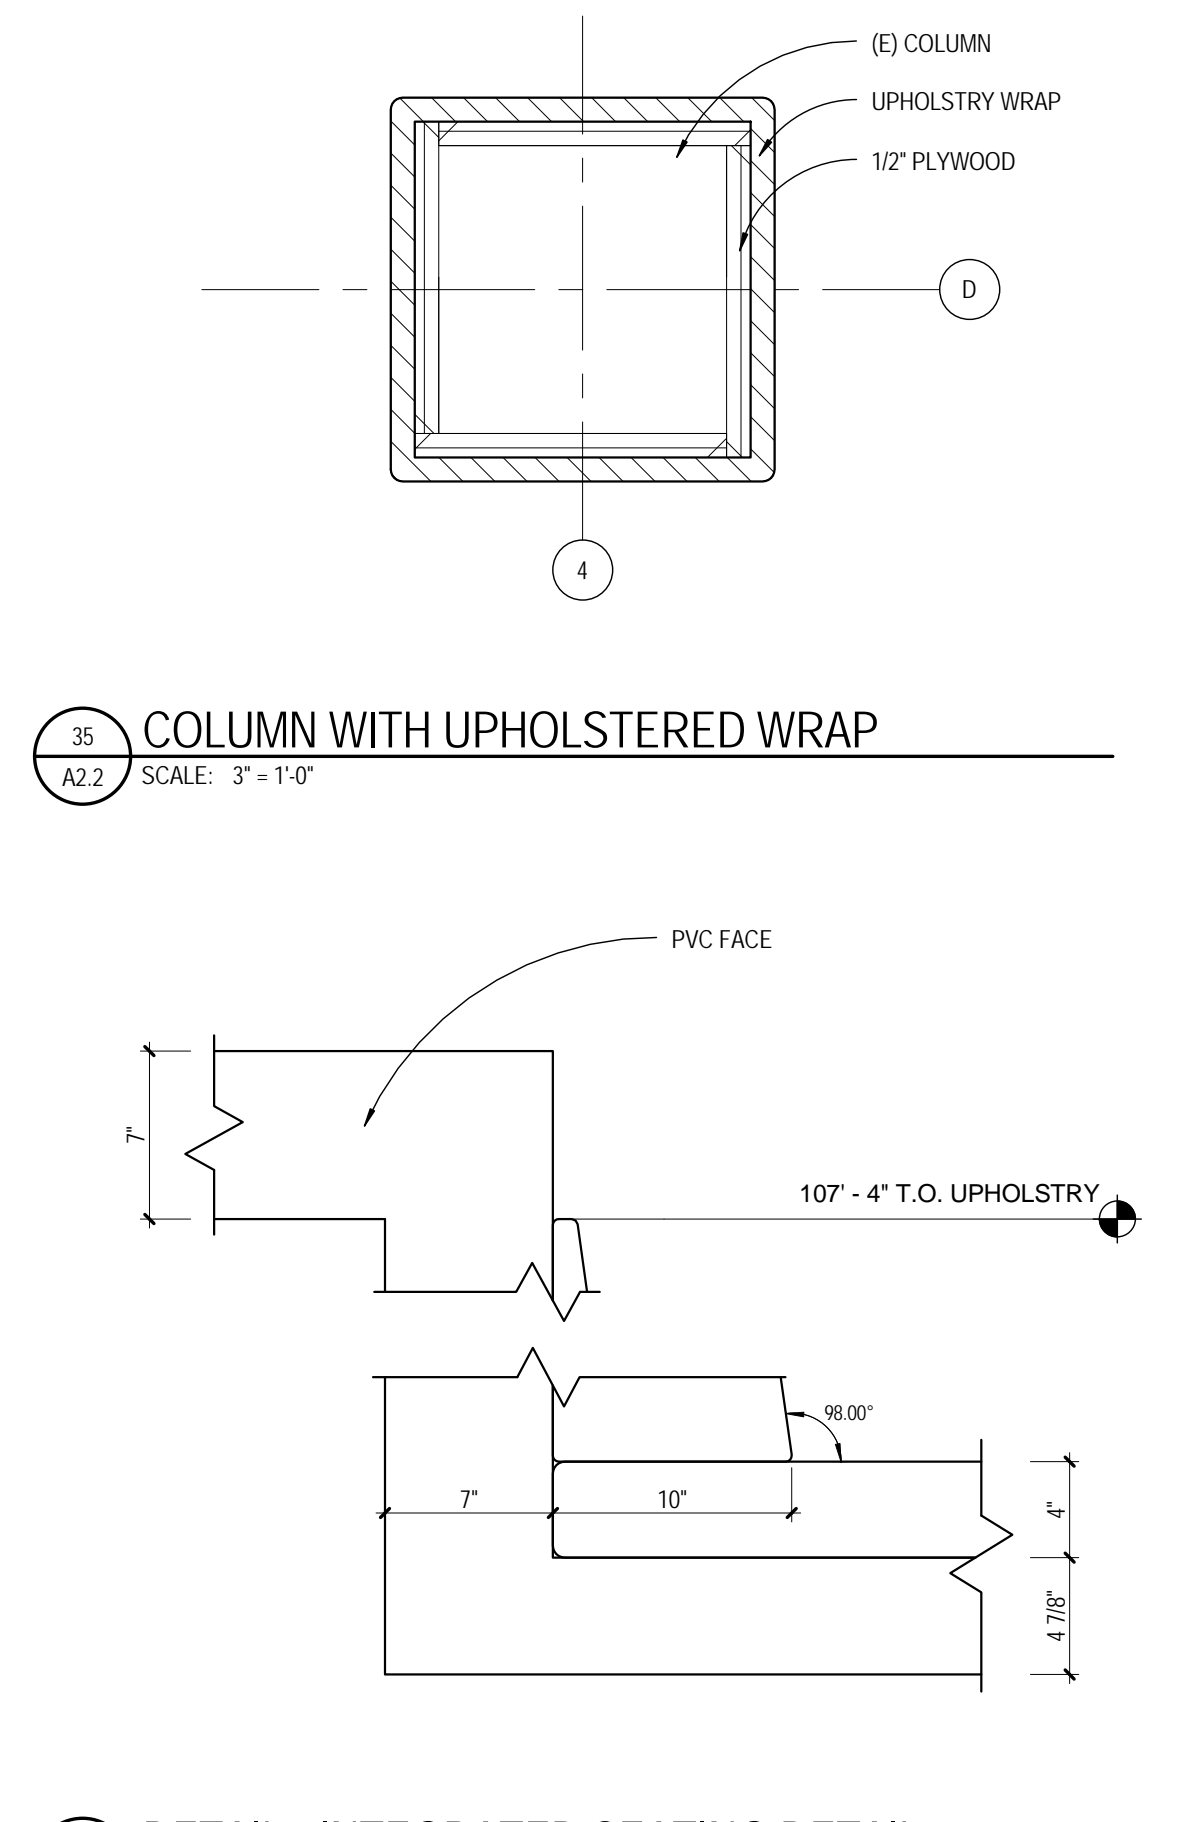

45 DETAIL - INTEGRATED SEATING DETAIL
 SCALE: 1 1/2" = 1'-0"

35 COLUMN WITH UPHOLSTERED WRAP
 SCALE: 3" = 1'-0"

C:\Revit\17-13107-30_FRMS_AR_2015_Central_Ebokem.rvt
 5/13/2015 8:54:17 AM