

Project Status
PERMIT/BID ISSUE


GYMNASIUM FLOOR PLAN FERN RIDGE MIDDLE SCHOOL

S1.4

74-13107-30
04-29-2015
REVISIONS
ADD-A 03/10/2015 adobe@a

DLR Group
Architecture Planning Interiors


DLR Group Architecture & Planning Inc., an Oregon corporation. ALL RIGHTS RESERVED.

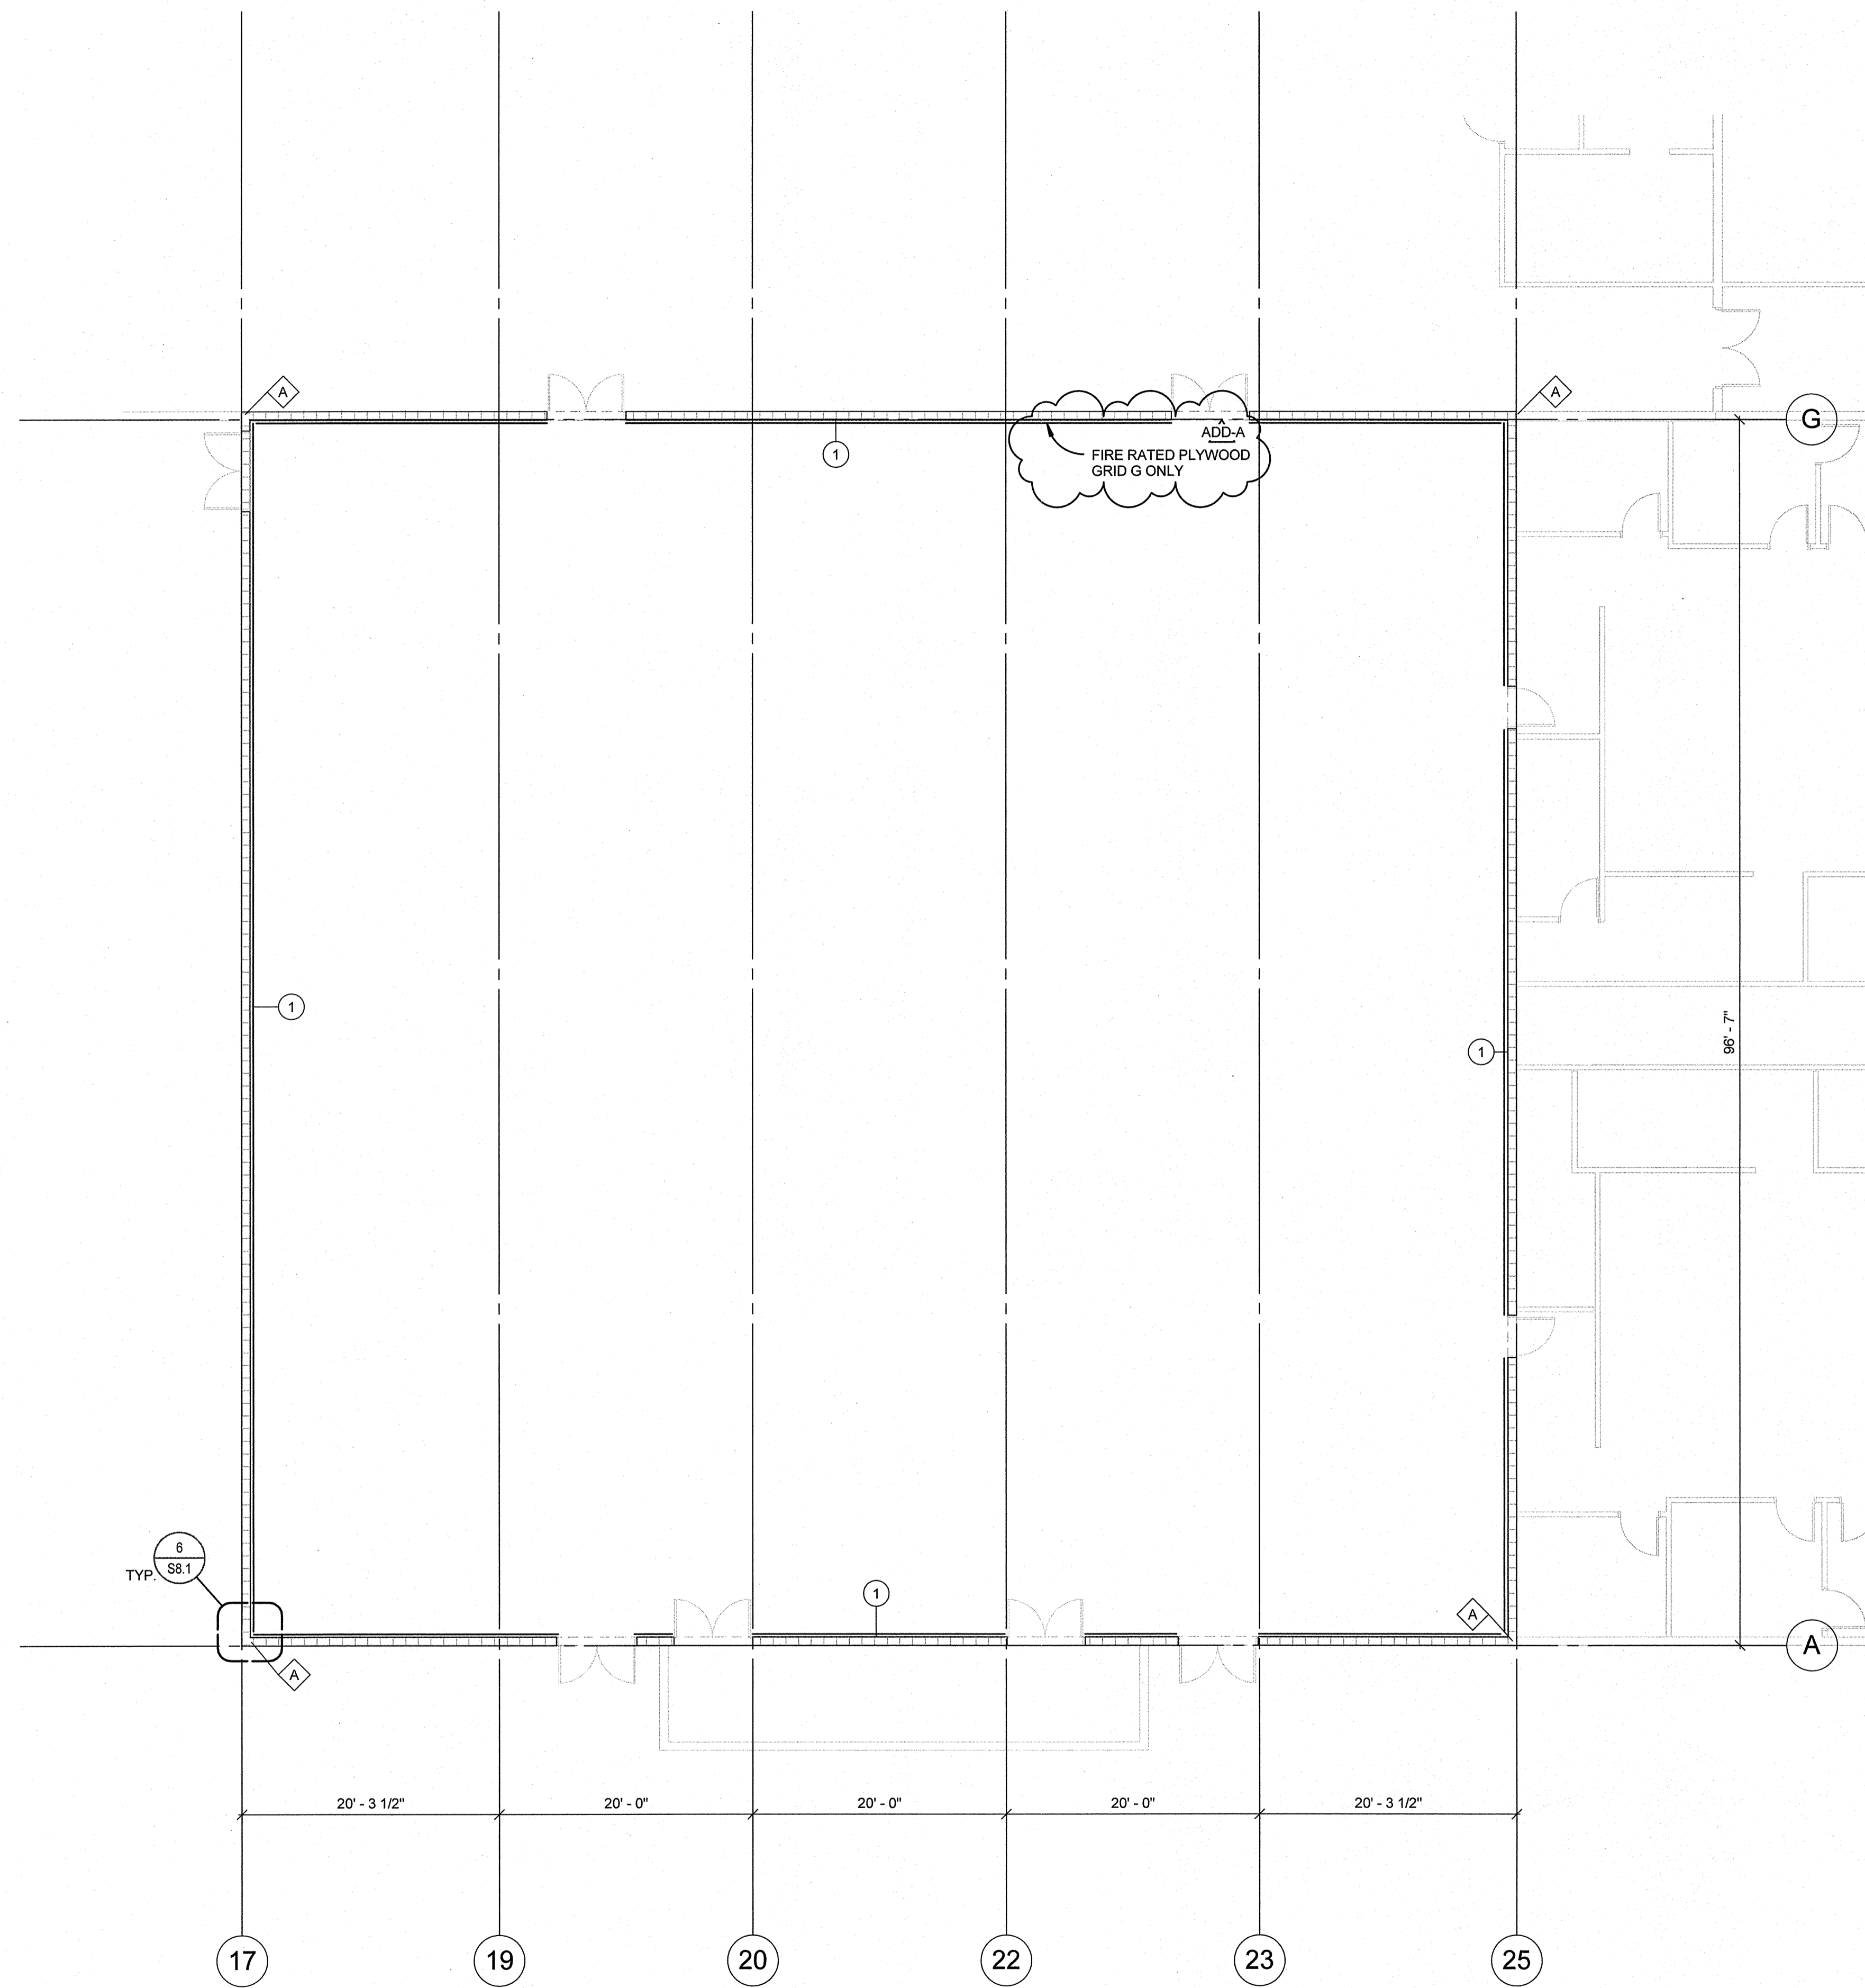

PLAN NOTES:

- INDICATES (E) 2x8 @16" o.c. TIMBER STUD WALL BLOCKED @ 2'-0" o.c. w/ 3/4" FIBER BOARD OR DIAGONAL SHEATHING. ADD (N) PLYWOOD SHEATHING. REF. SCHEDULE 1/S8.1.
- INDICATES LOCATION OF HOLDOWN. REF. HOLDOWN SCHEDULE 4/S8.1. REF. 6/S8.1 FOR HOLDOWNS AT CORNERS.
- INDICATES ARCH. BACKGROUND.
- CONTRACTOR TO VERIFY ALL EXISTING CONDITIONS, DIMENSIONS AND ELEVATIONS PRIOR TO FABRICATION AND ERECTION. NOTIFY ARCHITECT OF ANY SIGNIFICANT DISCREPANCIES FROM THAT SHOWN ON THE DRAWINGS.
- CONTRACTOR TO SHORE ALL EXISTING FRAMING REQUIRED FOR DEMOLITION AND RE-FRAMING WORK.
- ALL EXPOSED FRAMING LUMBER SHALL BE INSPECTED FOR CRACKS AND DAMAGE BY THE CONTRACTOR AND FINDINGS REPORTED TO THE ARCHITECT.

KEY PLAN

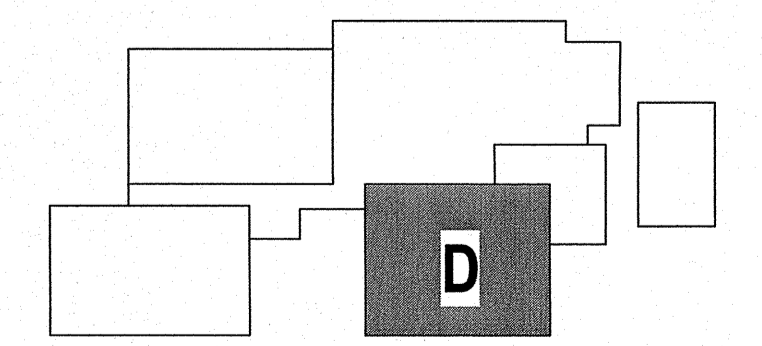

1 GYMNASIUM FLOOR LEVEL
1/8" = 1'-0"

